

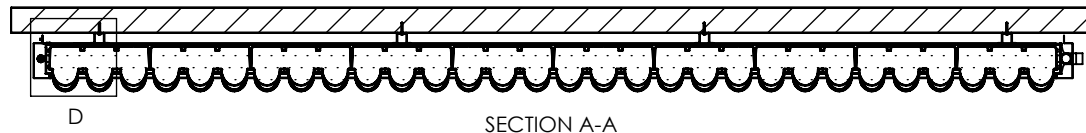


4122


2975

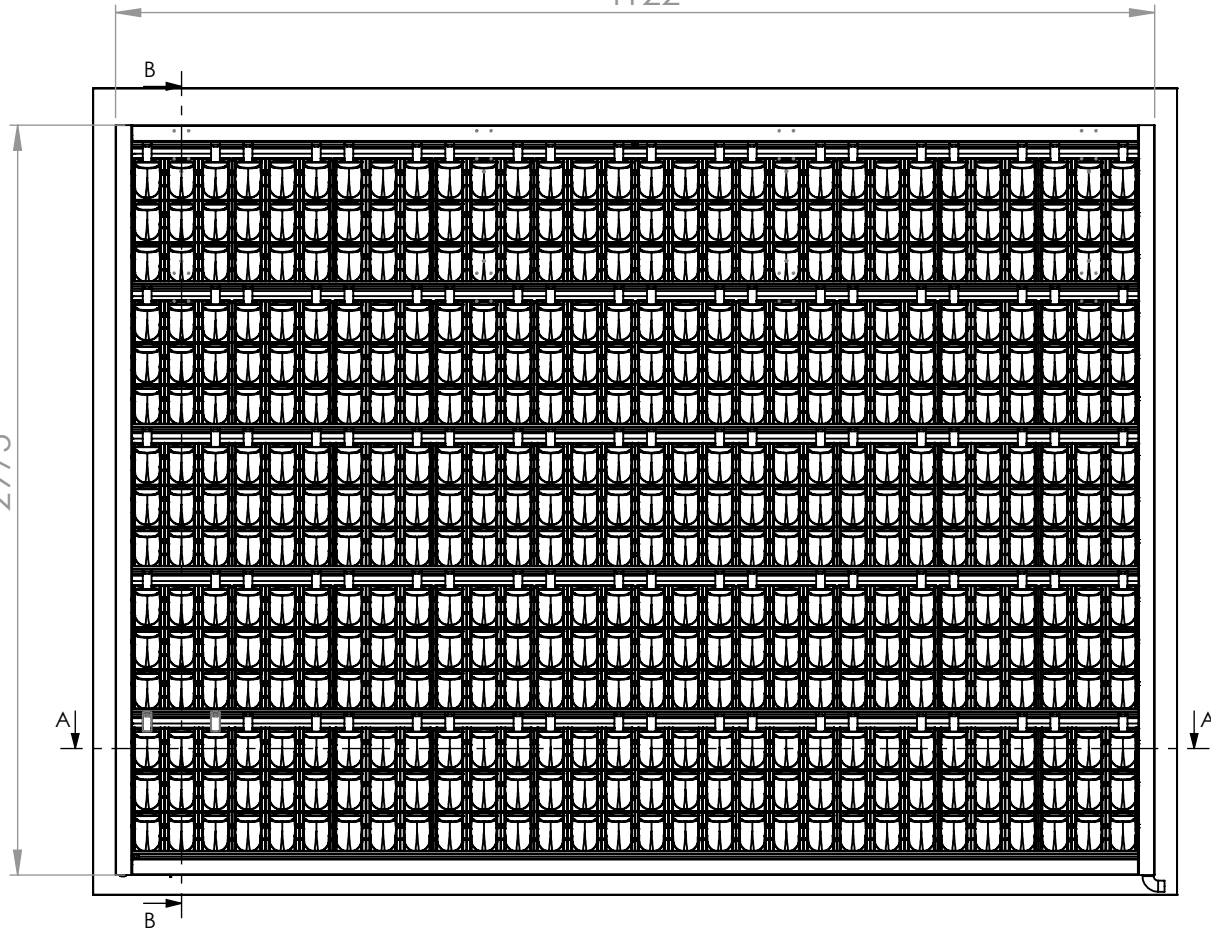

SECTION A-A

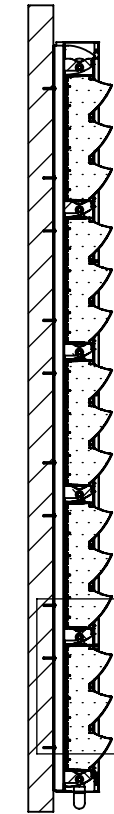


SECTION B-B

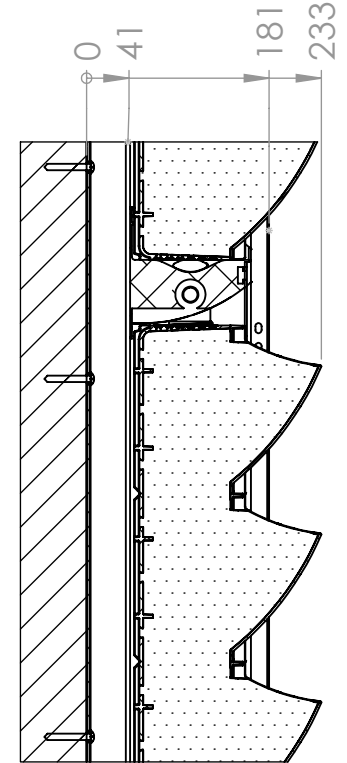


DETAIL C
SCALE 2 : 15

DETAIL D
SCALE 2 : 15

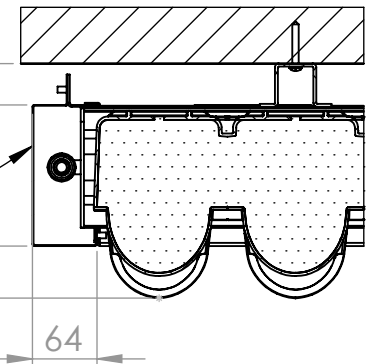

Standard cladding comes in black.
Other RAL Colours are available on request

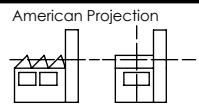

Scale : 1:30	A4
Units : mm	
Date : 14-5-2025	

JORA
Green Building Solutions



Tel 085 0232133
Info@joragreenwalls.nl

Drawing Name :


Jora Greenwall - 10 x 5

Sheet number :

1 of 3

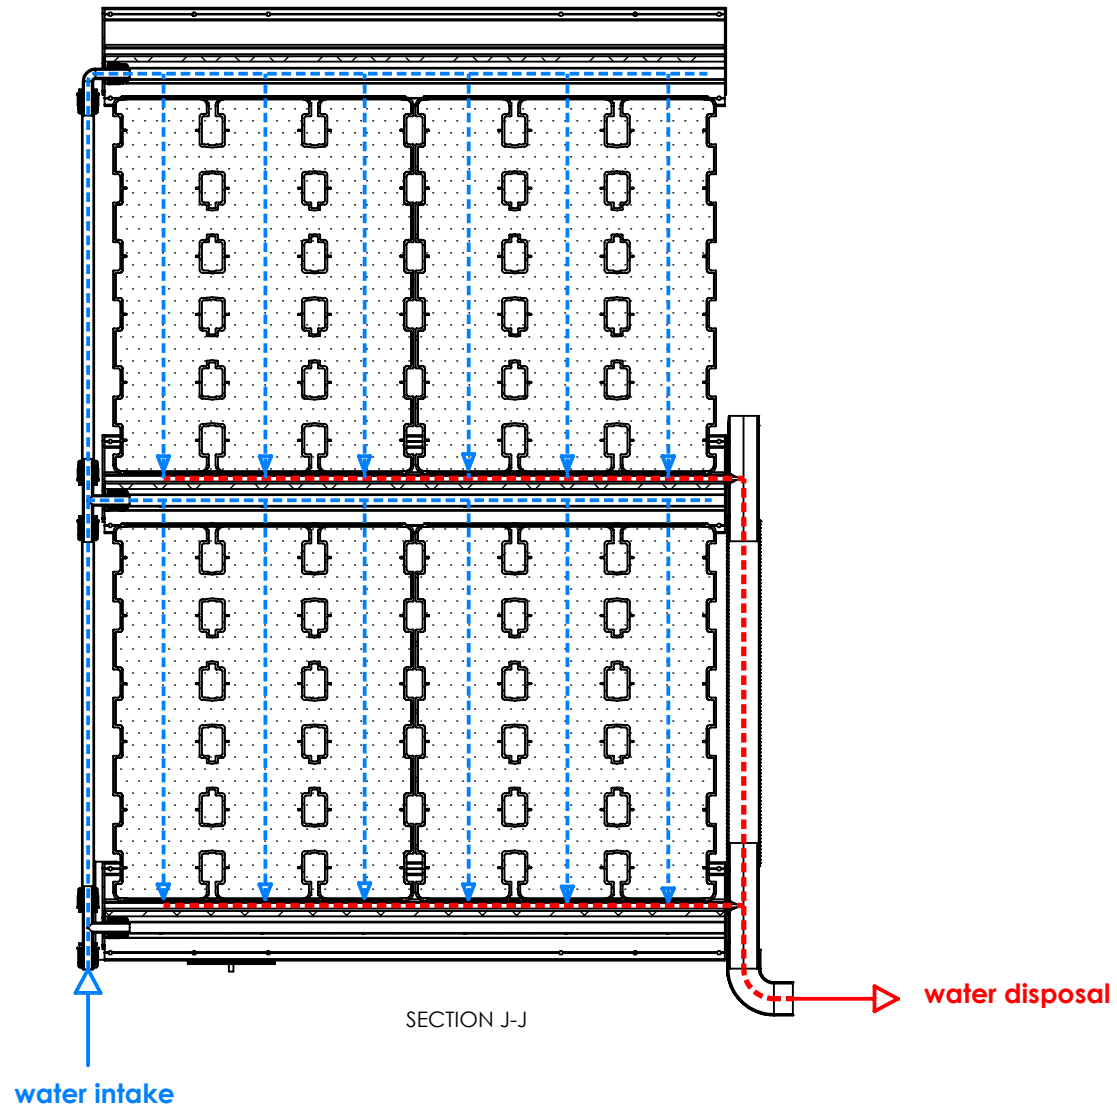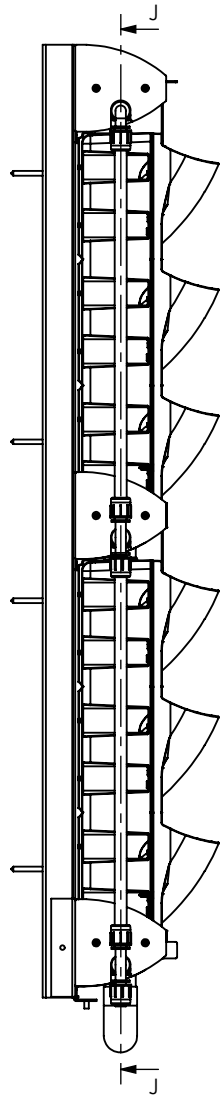

American Projection

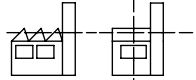

Scale : 1:10 A4

Units : mm

Date : 14-5-2025

JORA

Green Building Solutions

Tel 085 0232133

Info@joragreenwalls.nl

Drawing Name :

Jora Greenwall - Waterflow

Sheet number :

3 of 3